




SCALE 0,400

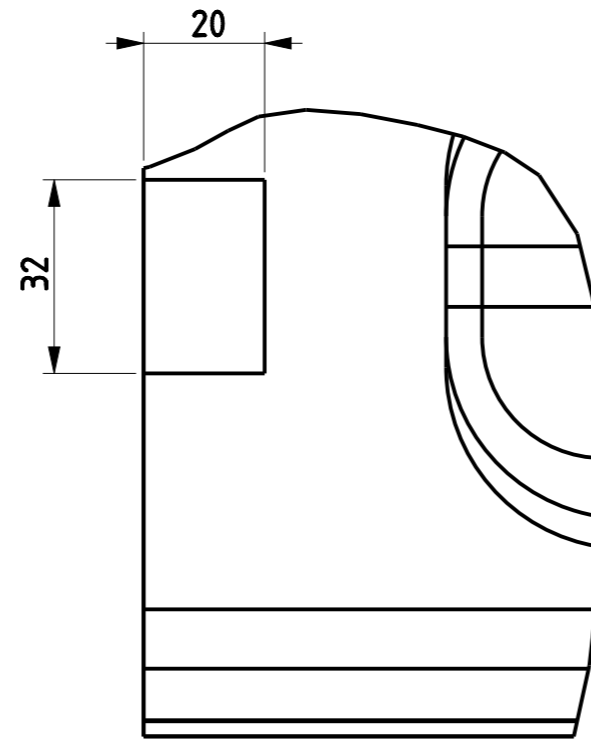


DETAIL B
SCALE 0,800

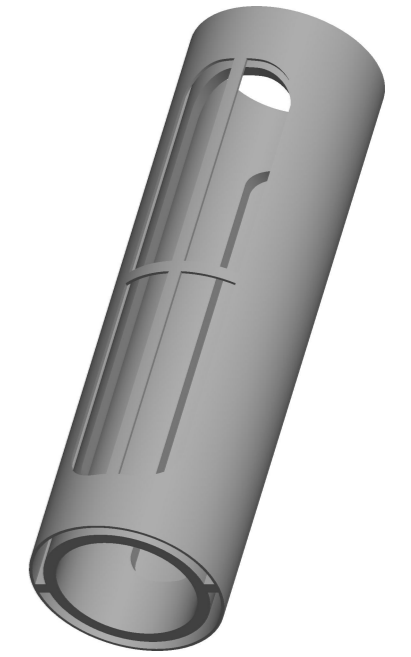

SCALE 0,175

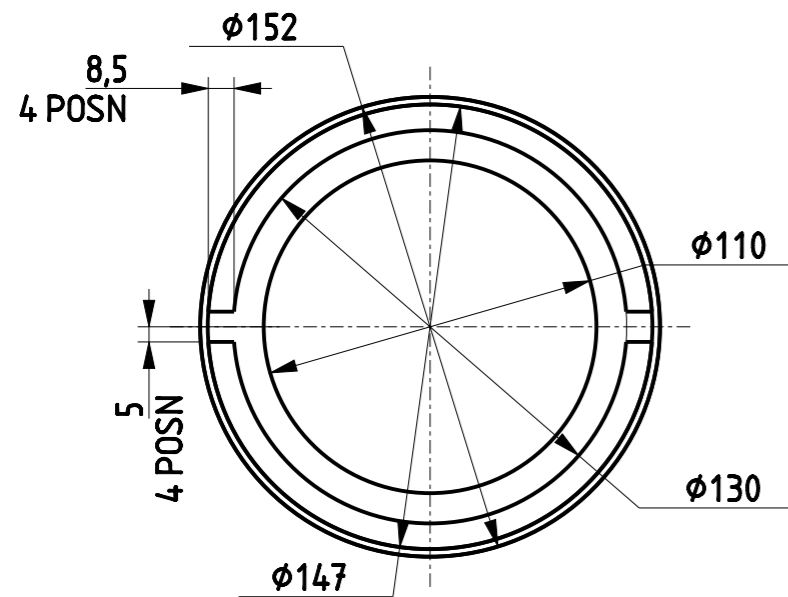

SCALE 0,400

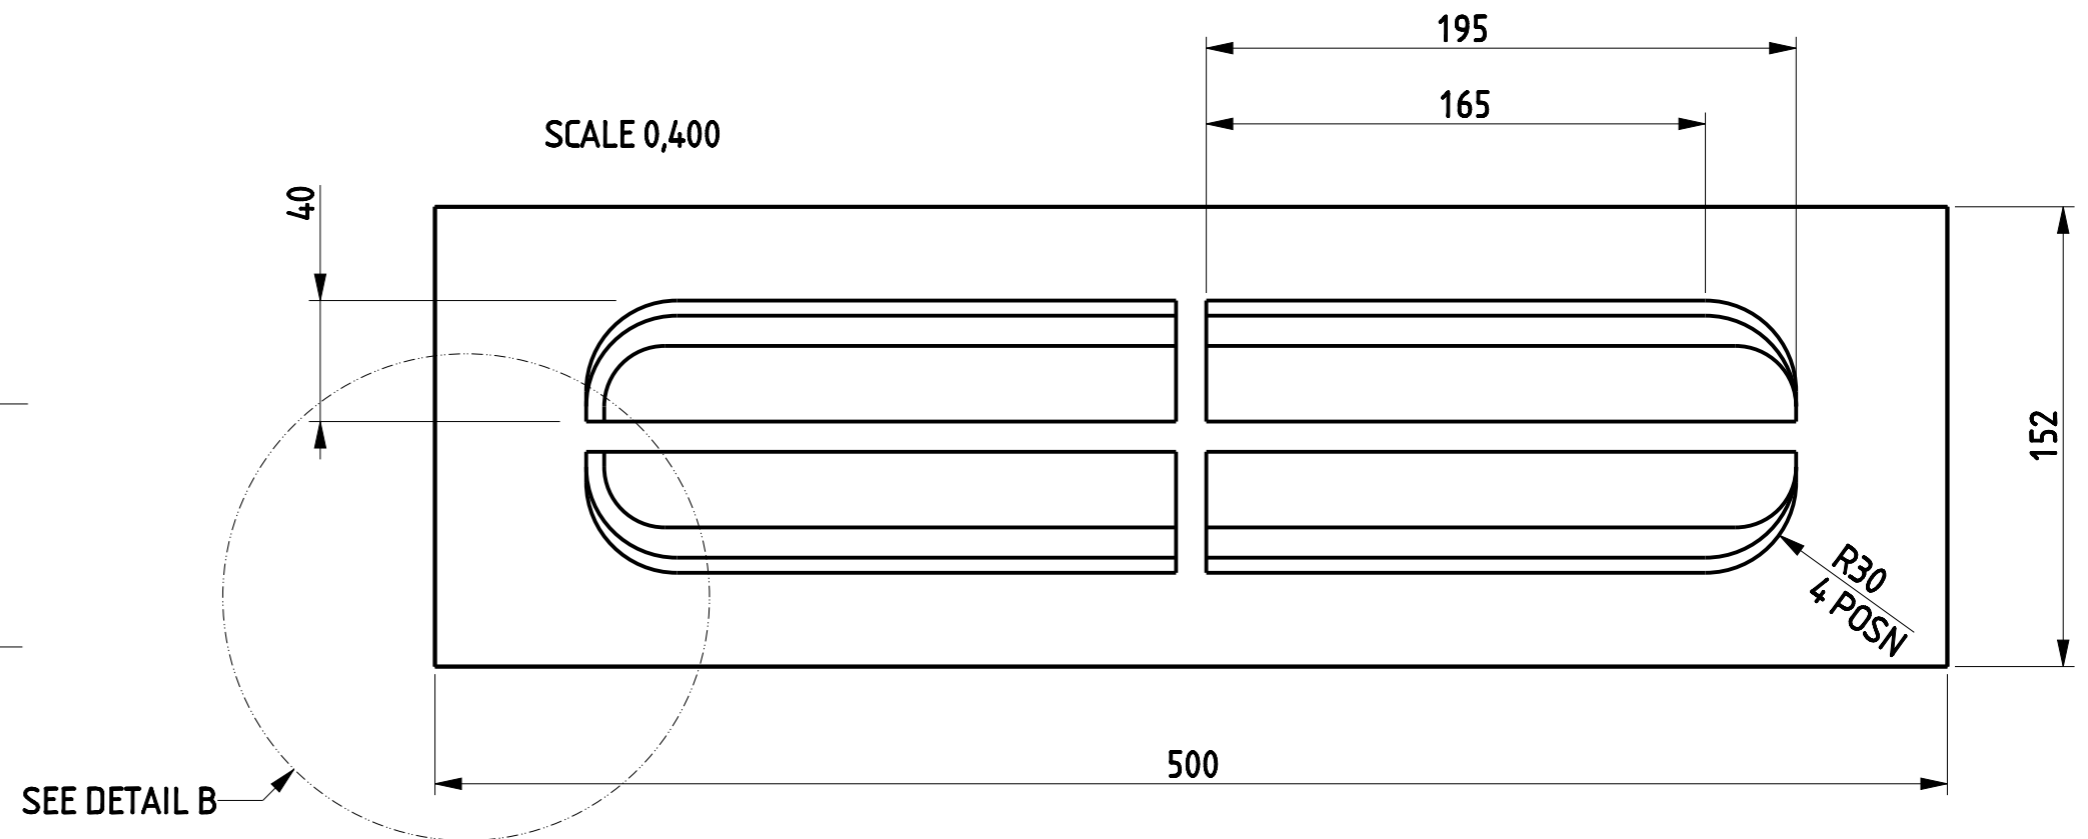

SCALE 0,400