


EAST FENCE

ENTRY GATE

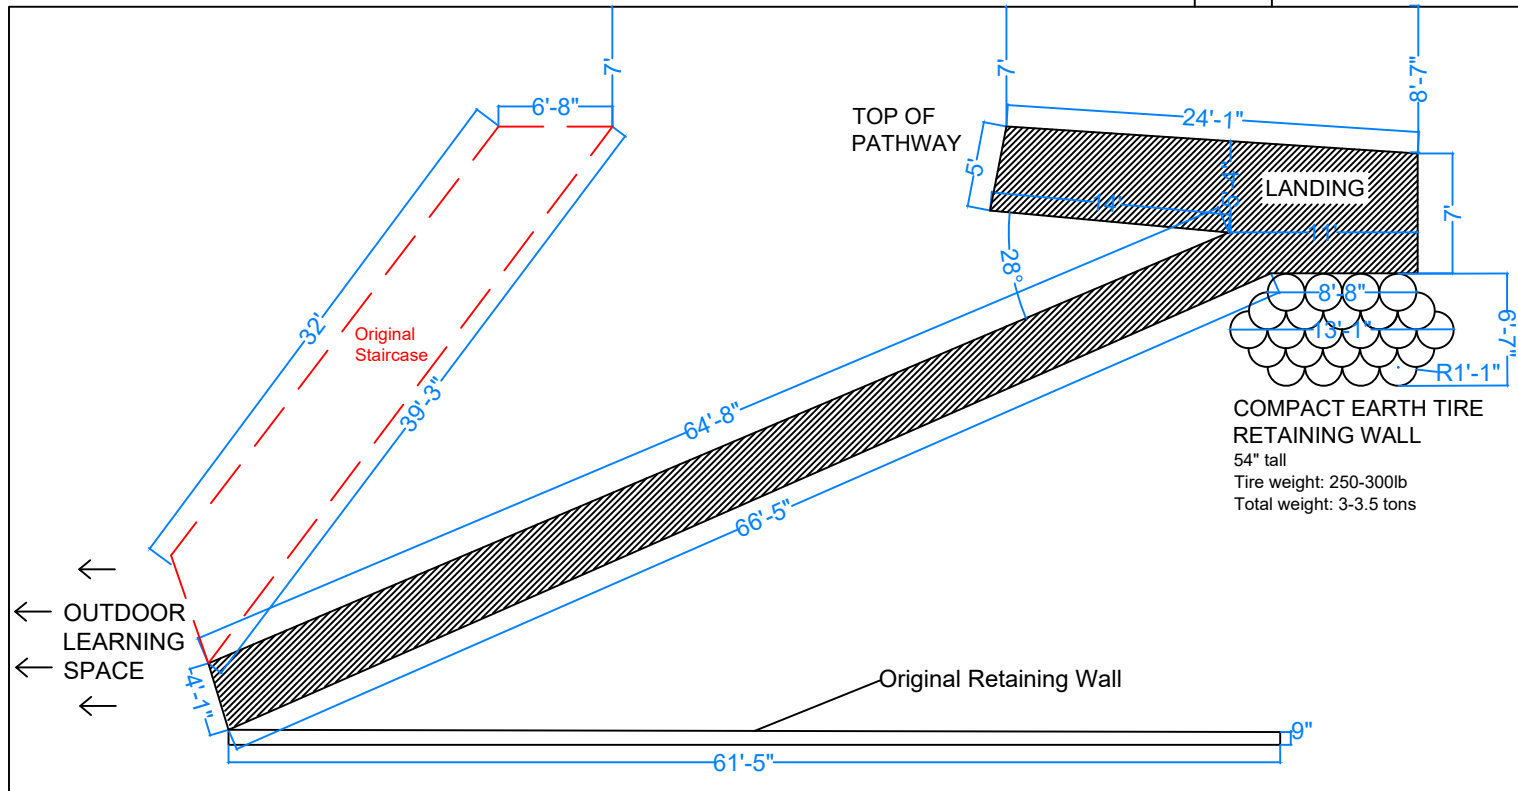

SOUTH FENCE

COMPACT EARTH TIRE
RETAINING WALL
54" tall
Tire weight: 250-300lb
Total weight: 3-3.5 tons

←
← OUTDOOR
LEARNING
SPACE
←
←

SIX RIVERS
CHARTER
SCHOOL
LOGO

TEAM NAME: **TEAM AZDC**

TITLE:
**SIX RIVERS CHARTER SCHOOL
GARDEN PATHWAY**

DATE	DESCRIPTION	REV
12/1/19	TOP DOWN VIEW	1
CONNOR WHITE		FALL '19