


drawn by: Joseph Cooney

01.26.14

using: Solidworks 2012

steel reinforcing for exterior concrete stair.

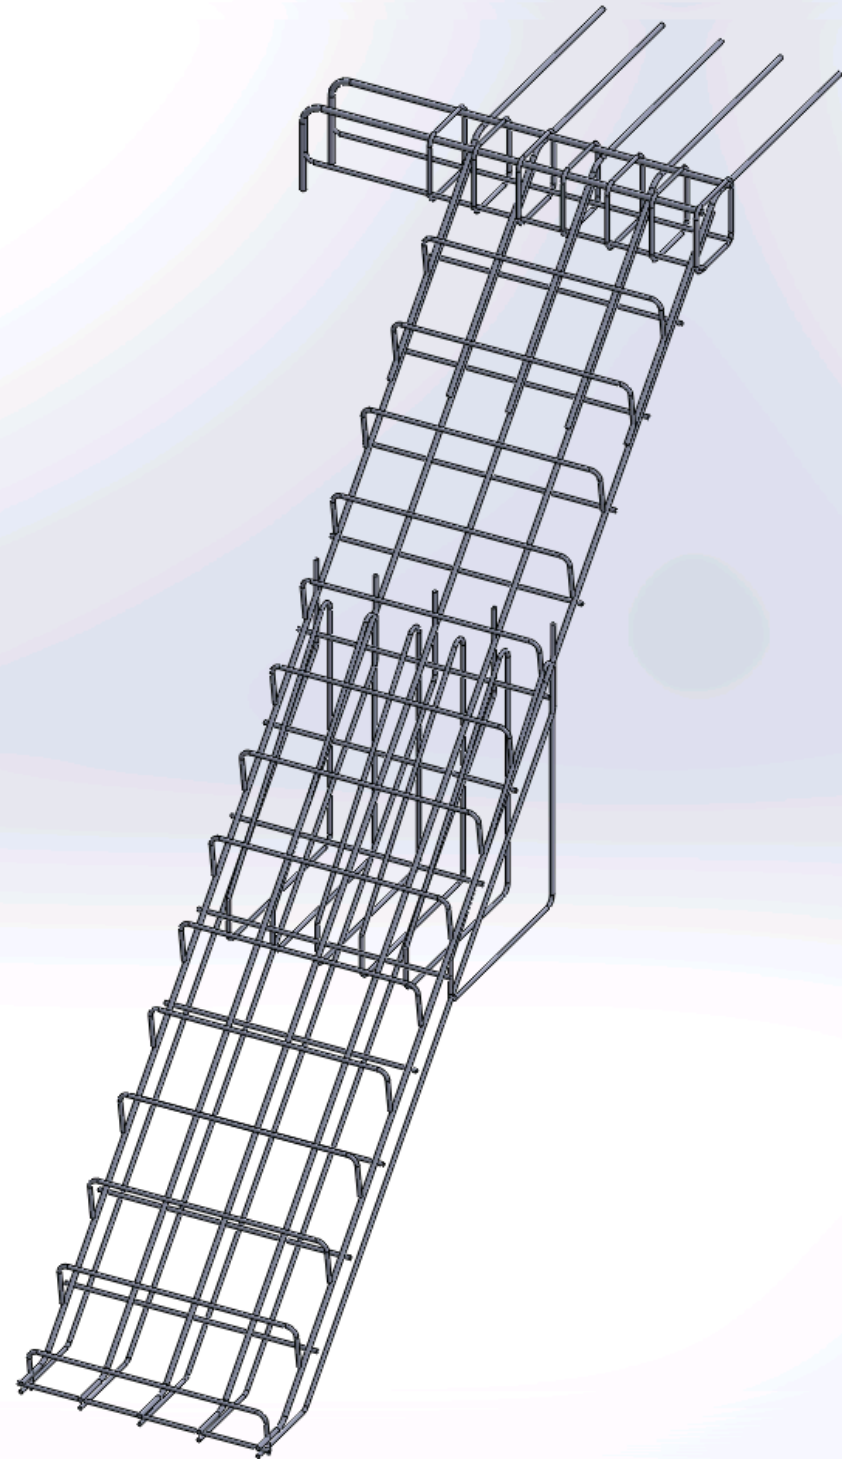

ITEM NO.	PART NUMBER	DESCRIPTION	QTY.
1	6-S5.01 stair top beam #6 top bar (rev 1)		2
2	6-S5.01 stair top beam #4 tie (rev 1)		7
3	6-S5.01 stair top beam #4 bottom bar (rev 1)		2
4	6-S5.01 stair top #5 bar 32 in. x 32 in. 45 deg. bend to slab (rev 1)		5
5	6-S5.01 stair#5 longitudinal (rev 1)		5
6	6-S5.01 stair#4 transverse (rev 1)		13
7	6-S5.01 stair#4 longitudinal (bottom) (rev 1)		5
8	6-S5.01 stair bottom beam#4 tie.1 (rev 1)		6
9	6-S5.01 stair#4 base bar (rev 1)		14